


Rev	Description	Date
A	Preliminary layout	27-02-13
B	Modified Layout	01-03-13

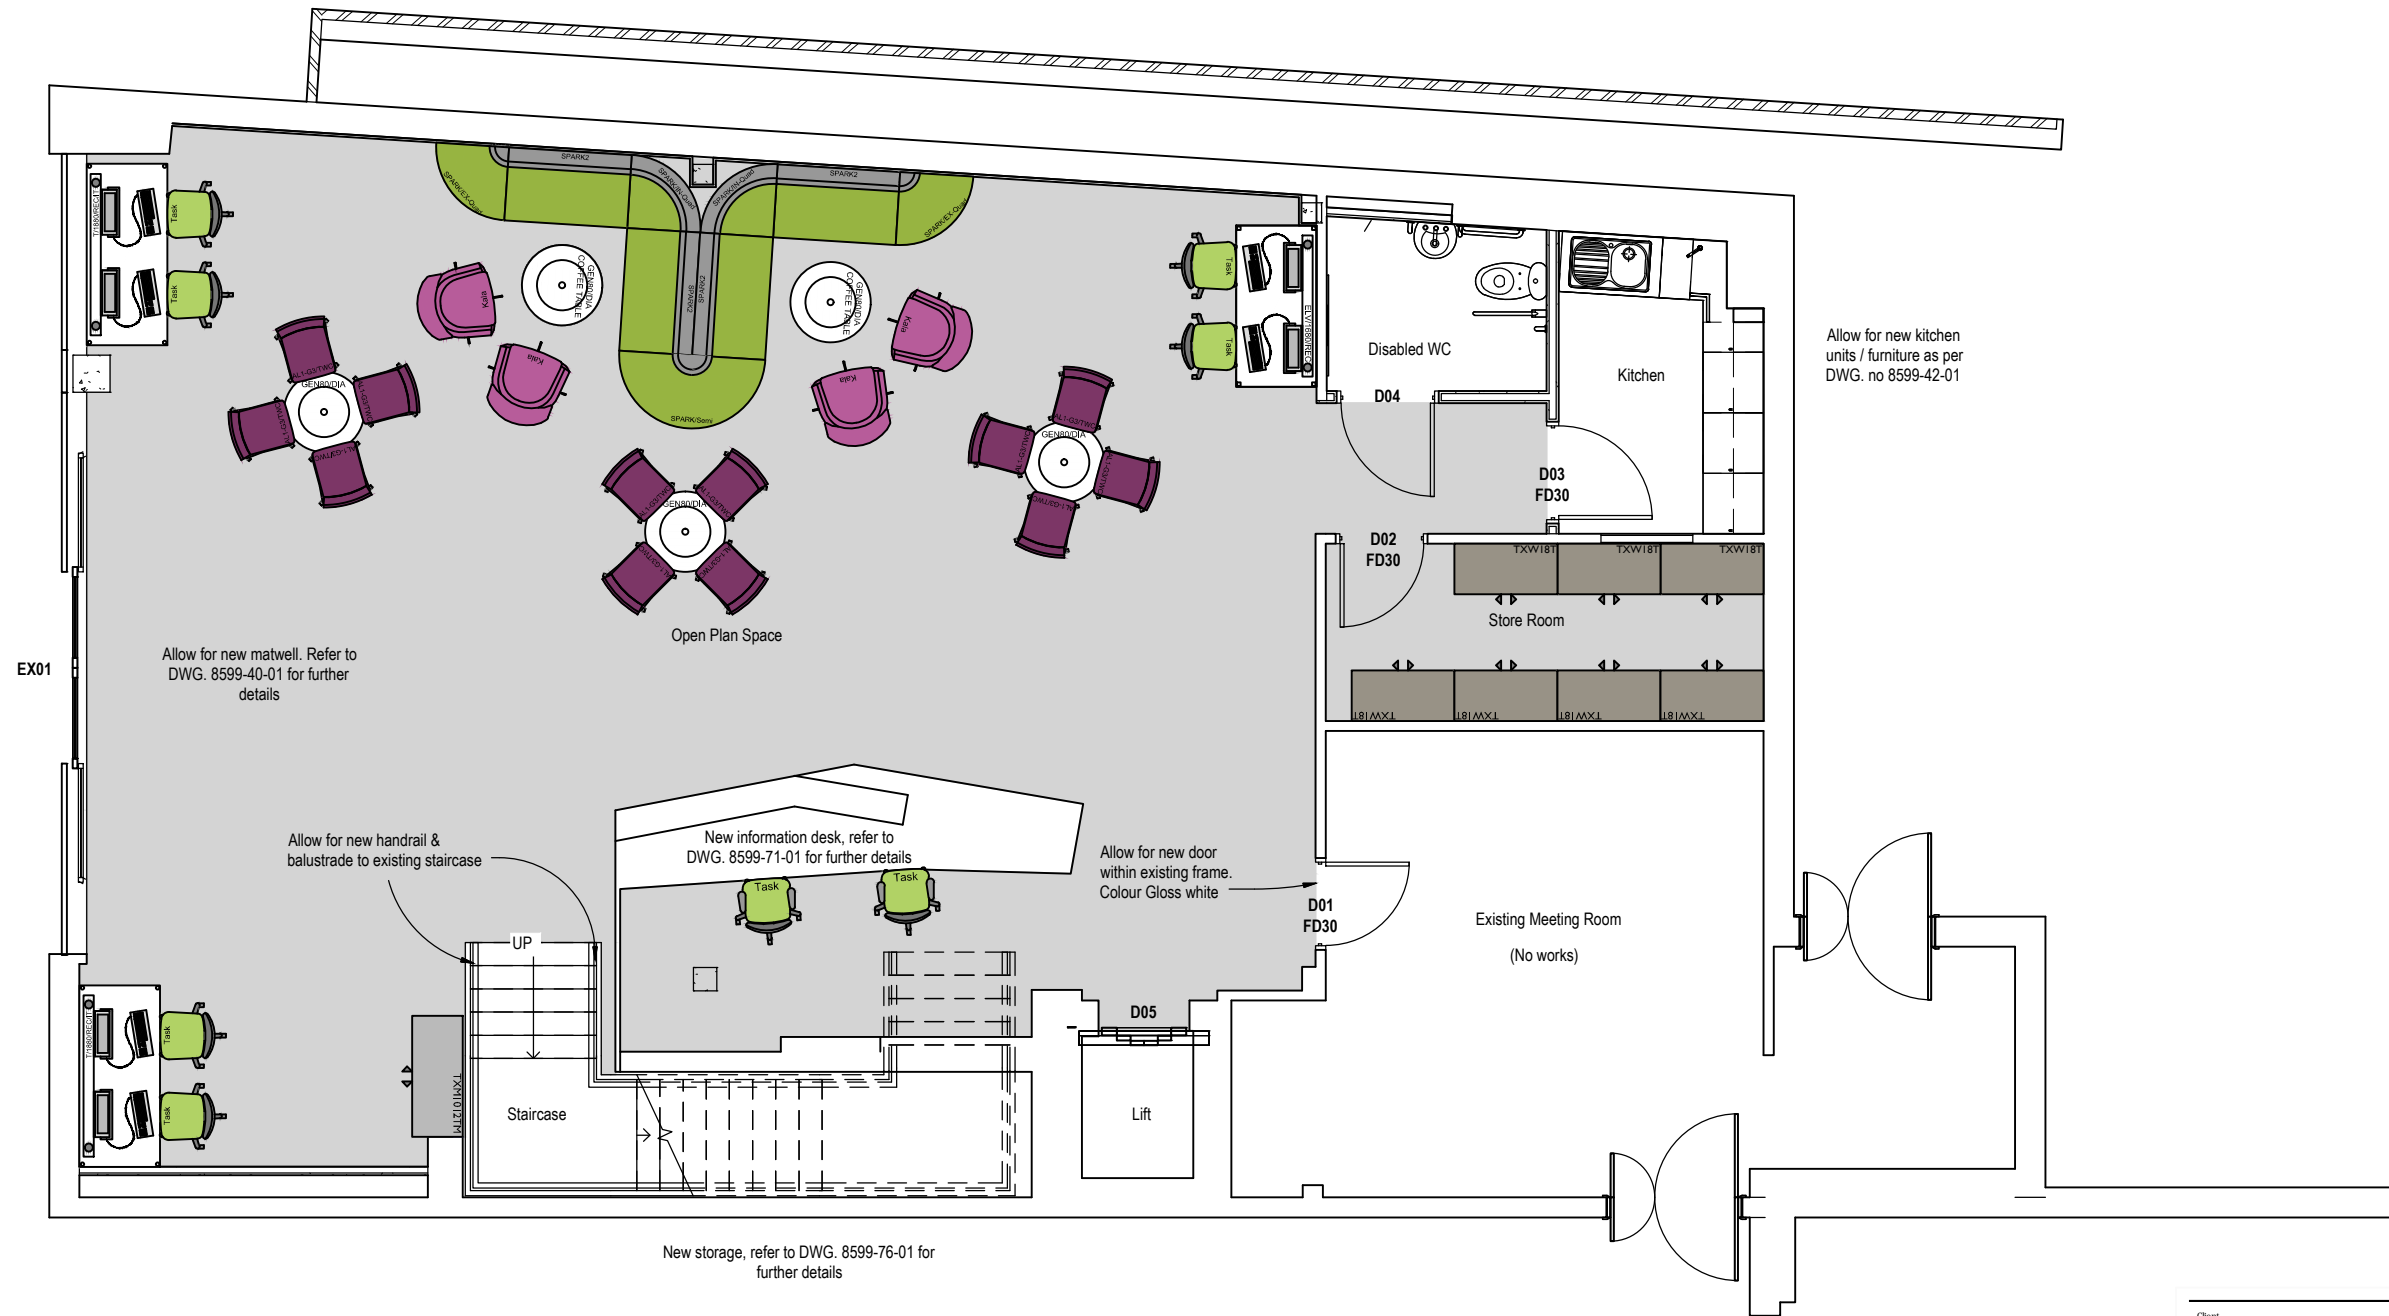


Client	Scale	Date
Sheffield Hallam University	1:75 @ A3	01/03/13
Project	Drawn	ASM
Employability Centre	Mark Richards	Jacqui Morris
Description	Drawing number	
Ground Floor Solution One	DWG-JM023MR-130301-00	
Status	Revision	Option
Preliminary	B	1

GODFREY SYRETT



Rev	Description	Date
A	Preliminary layout	27-02-13
B	Modified Layout	01-03-13

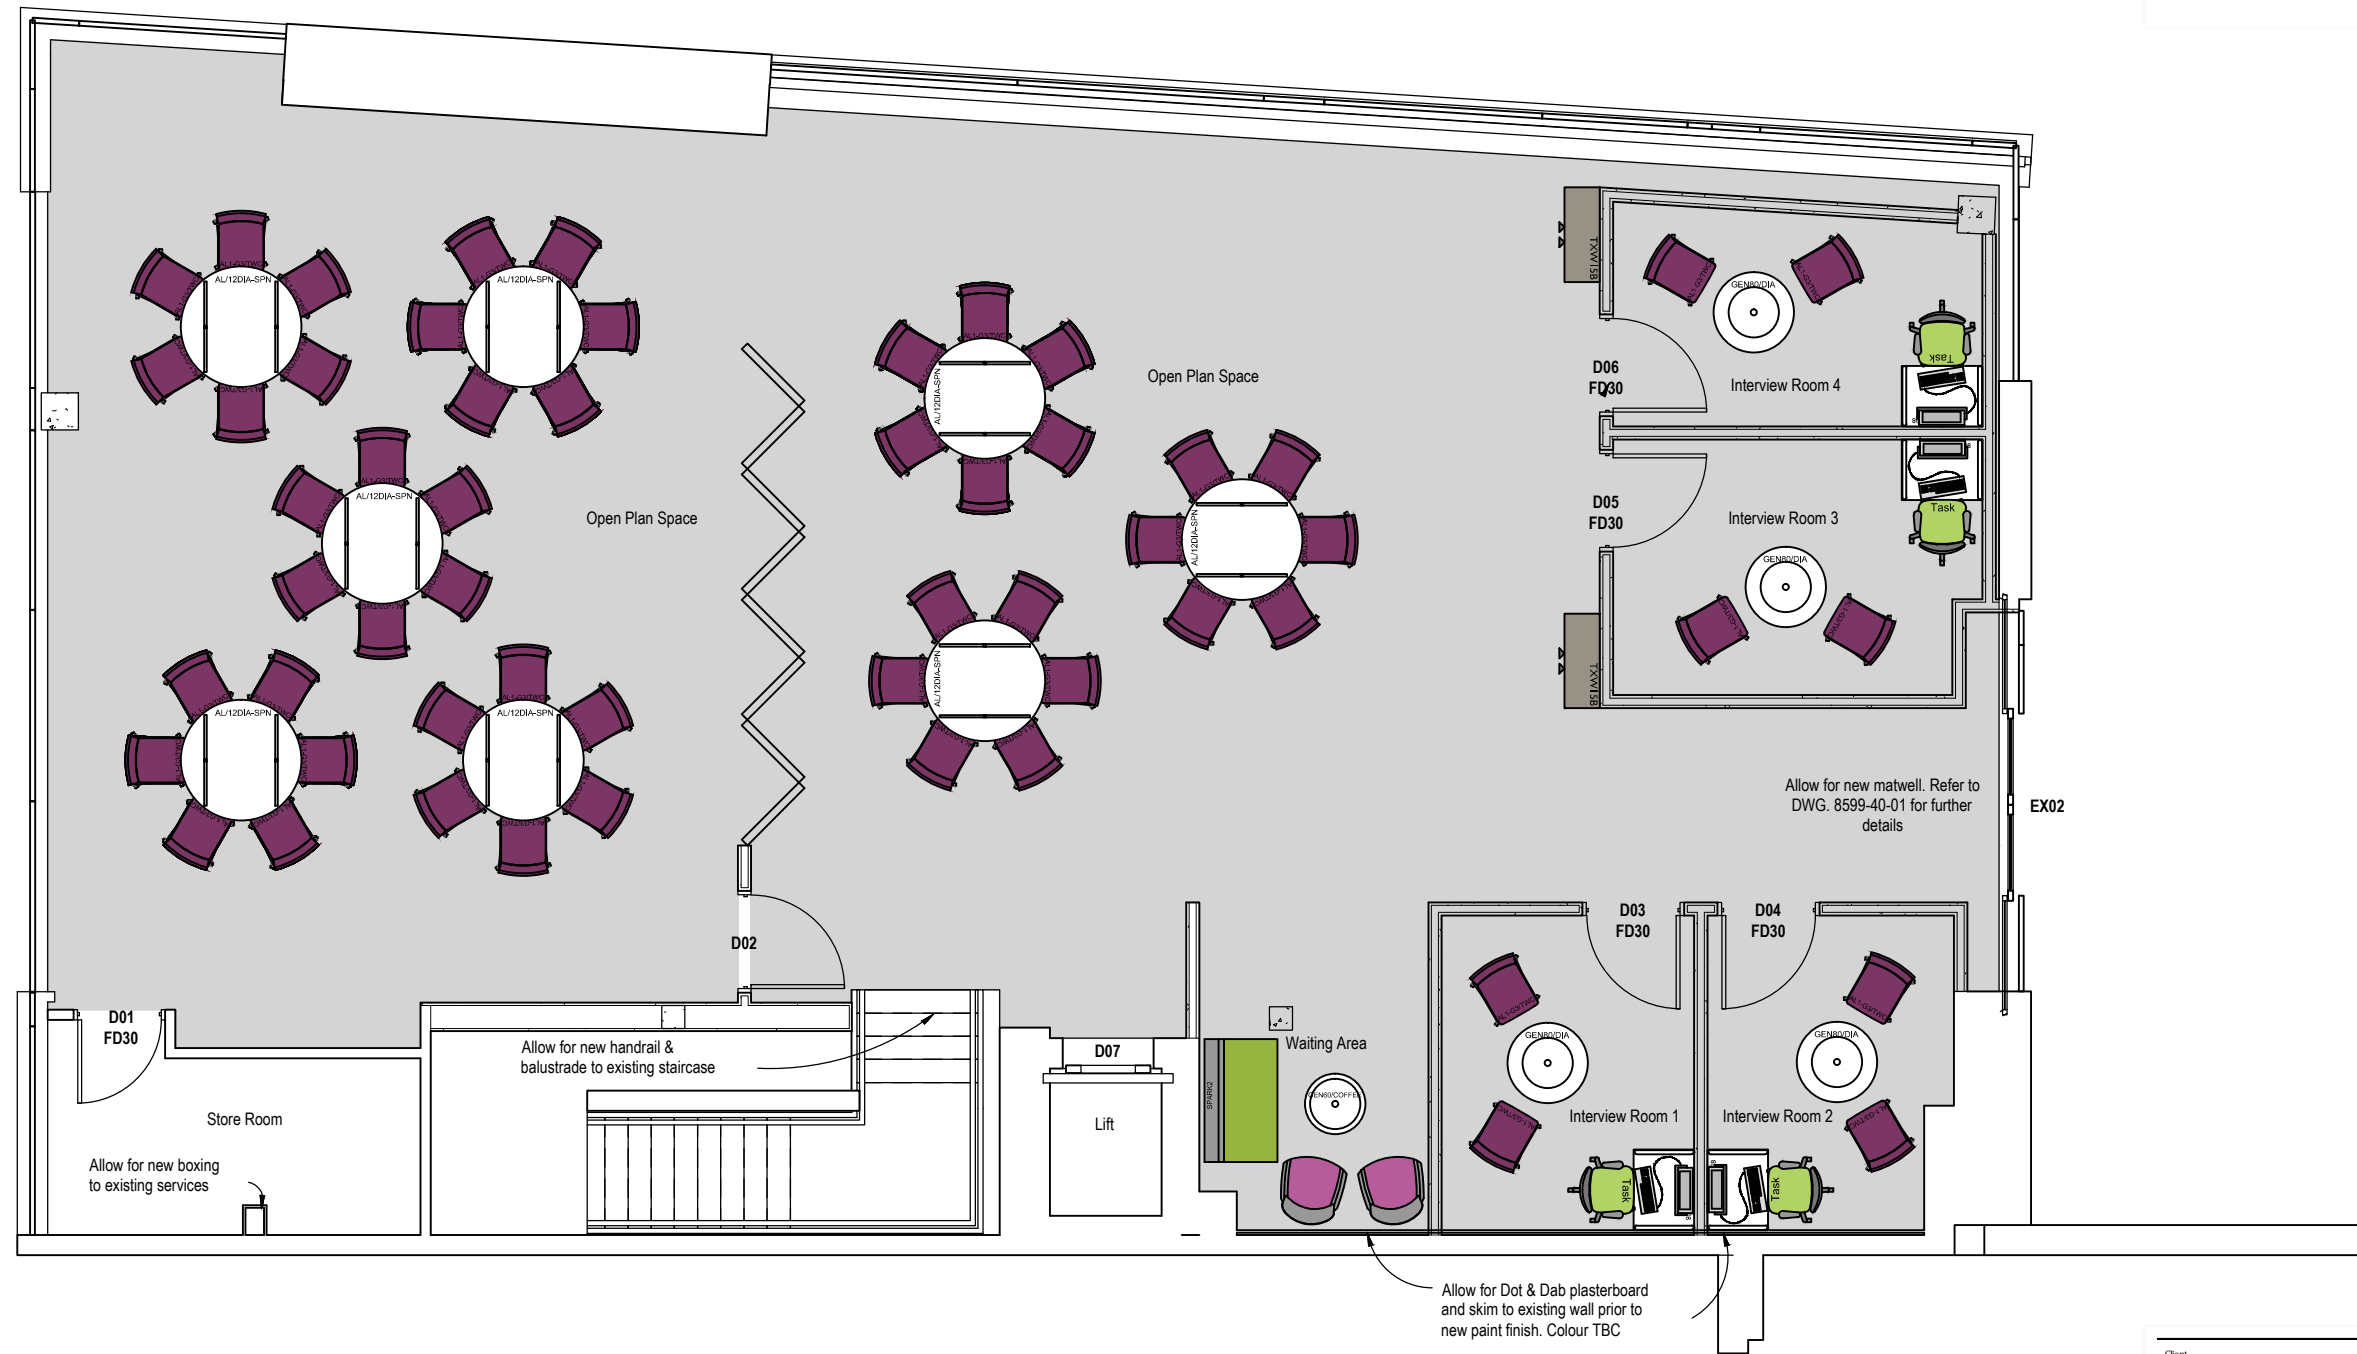

Client	Scale	Date
Sheffield Hallam University	1:75 @ A3	01/03/13
Project	Drawn	ASM
Employability Centre	Mark Richards	Jacqui Morris
Description	Drawing number	
First Floor Solution One	DWG-JM023MR-130301-01	
Status	Revision	Option
Preliminary	B	1

GODFREY SYRETT

