
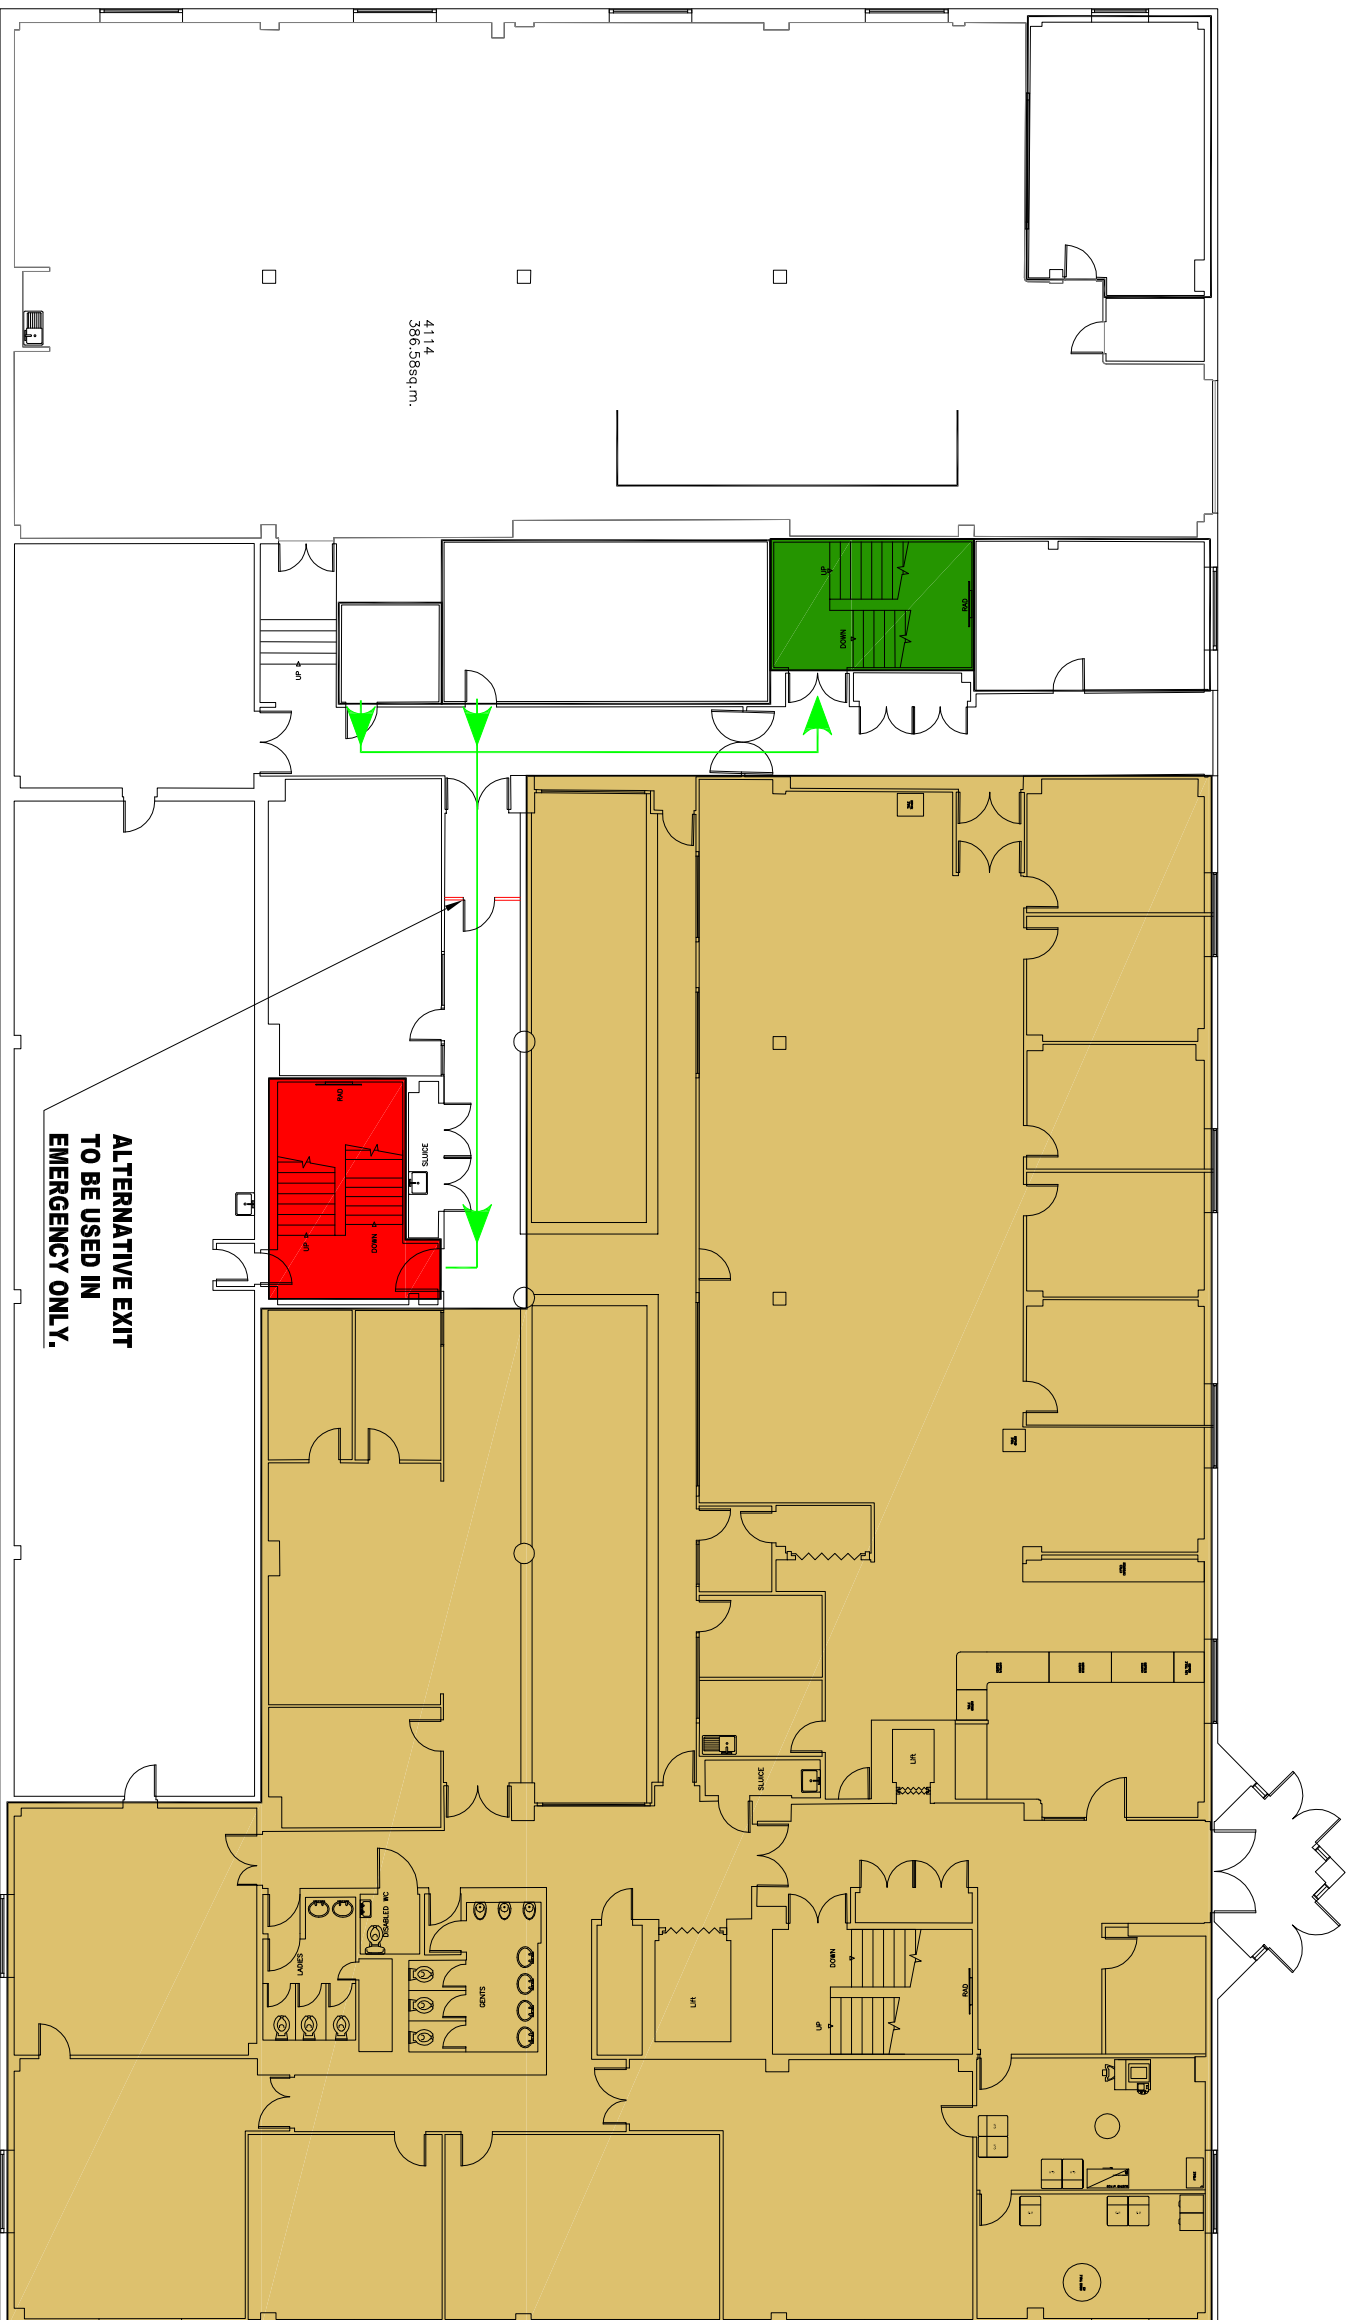


Notes
 All dimensions must be checked on site and not scaled from this drawing

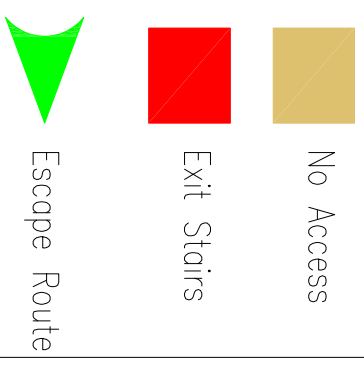

Drawing title
 SHEAF LEVEL 1
 TEMPORARY EXIT ROUTES

Drawn By	Scale	Date
MRM	1/200@A3	28/4/16
Drawing No.	Revision	
127181/39	—	

**Sheffield
 Hallam
 University**

Facilities Directorate Estates Division
 City Campus Howard St. Sheffield
 S11WB Telephone 0114 225 5555