


NO ACCESS TO
HATCHED AREA ON ALL FLOORS

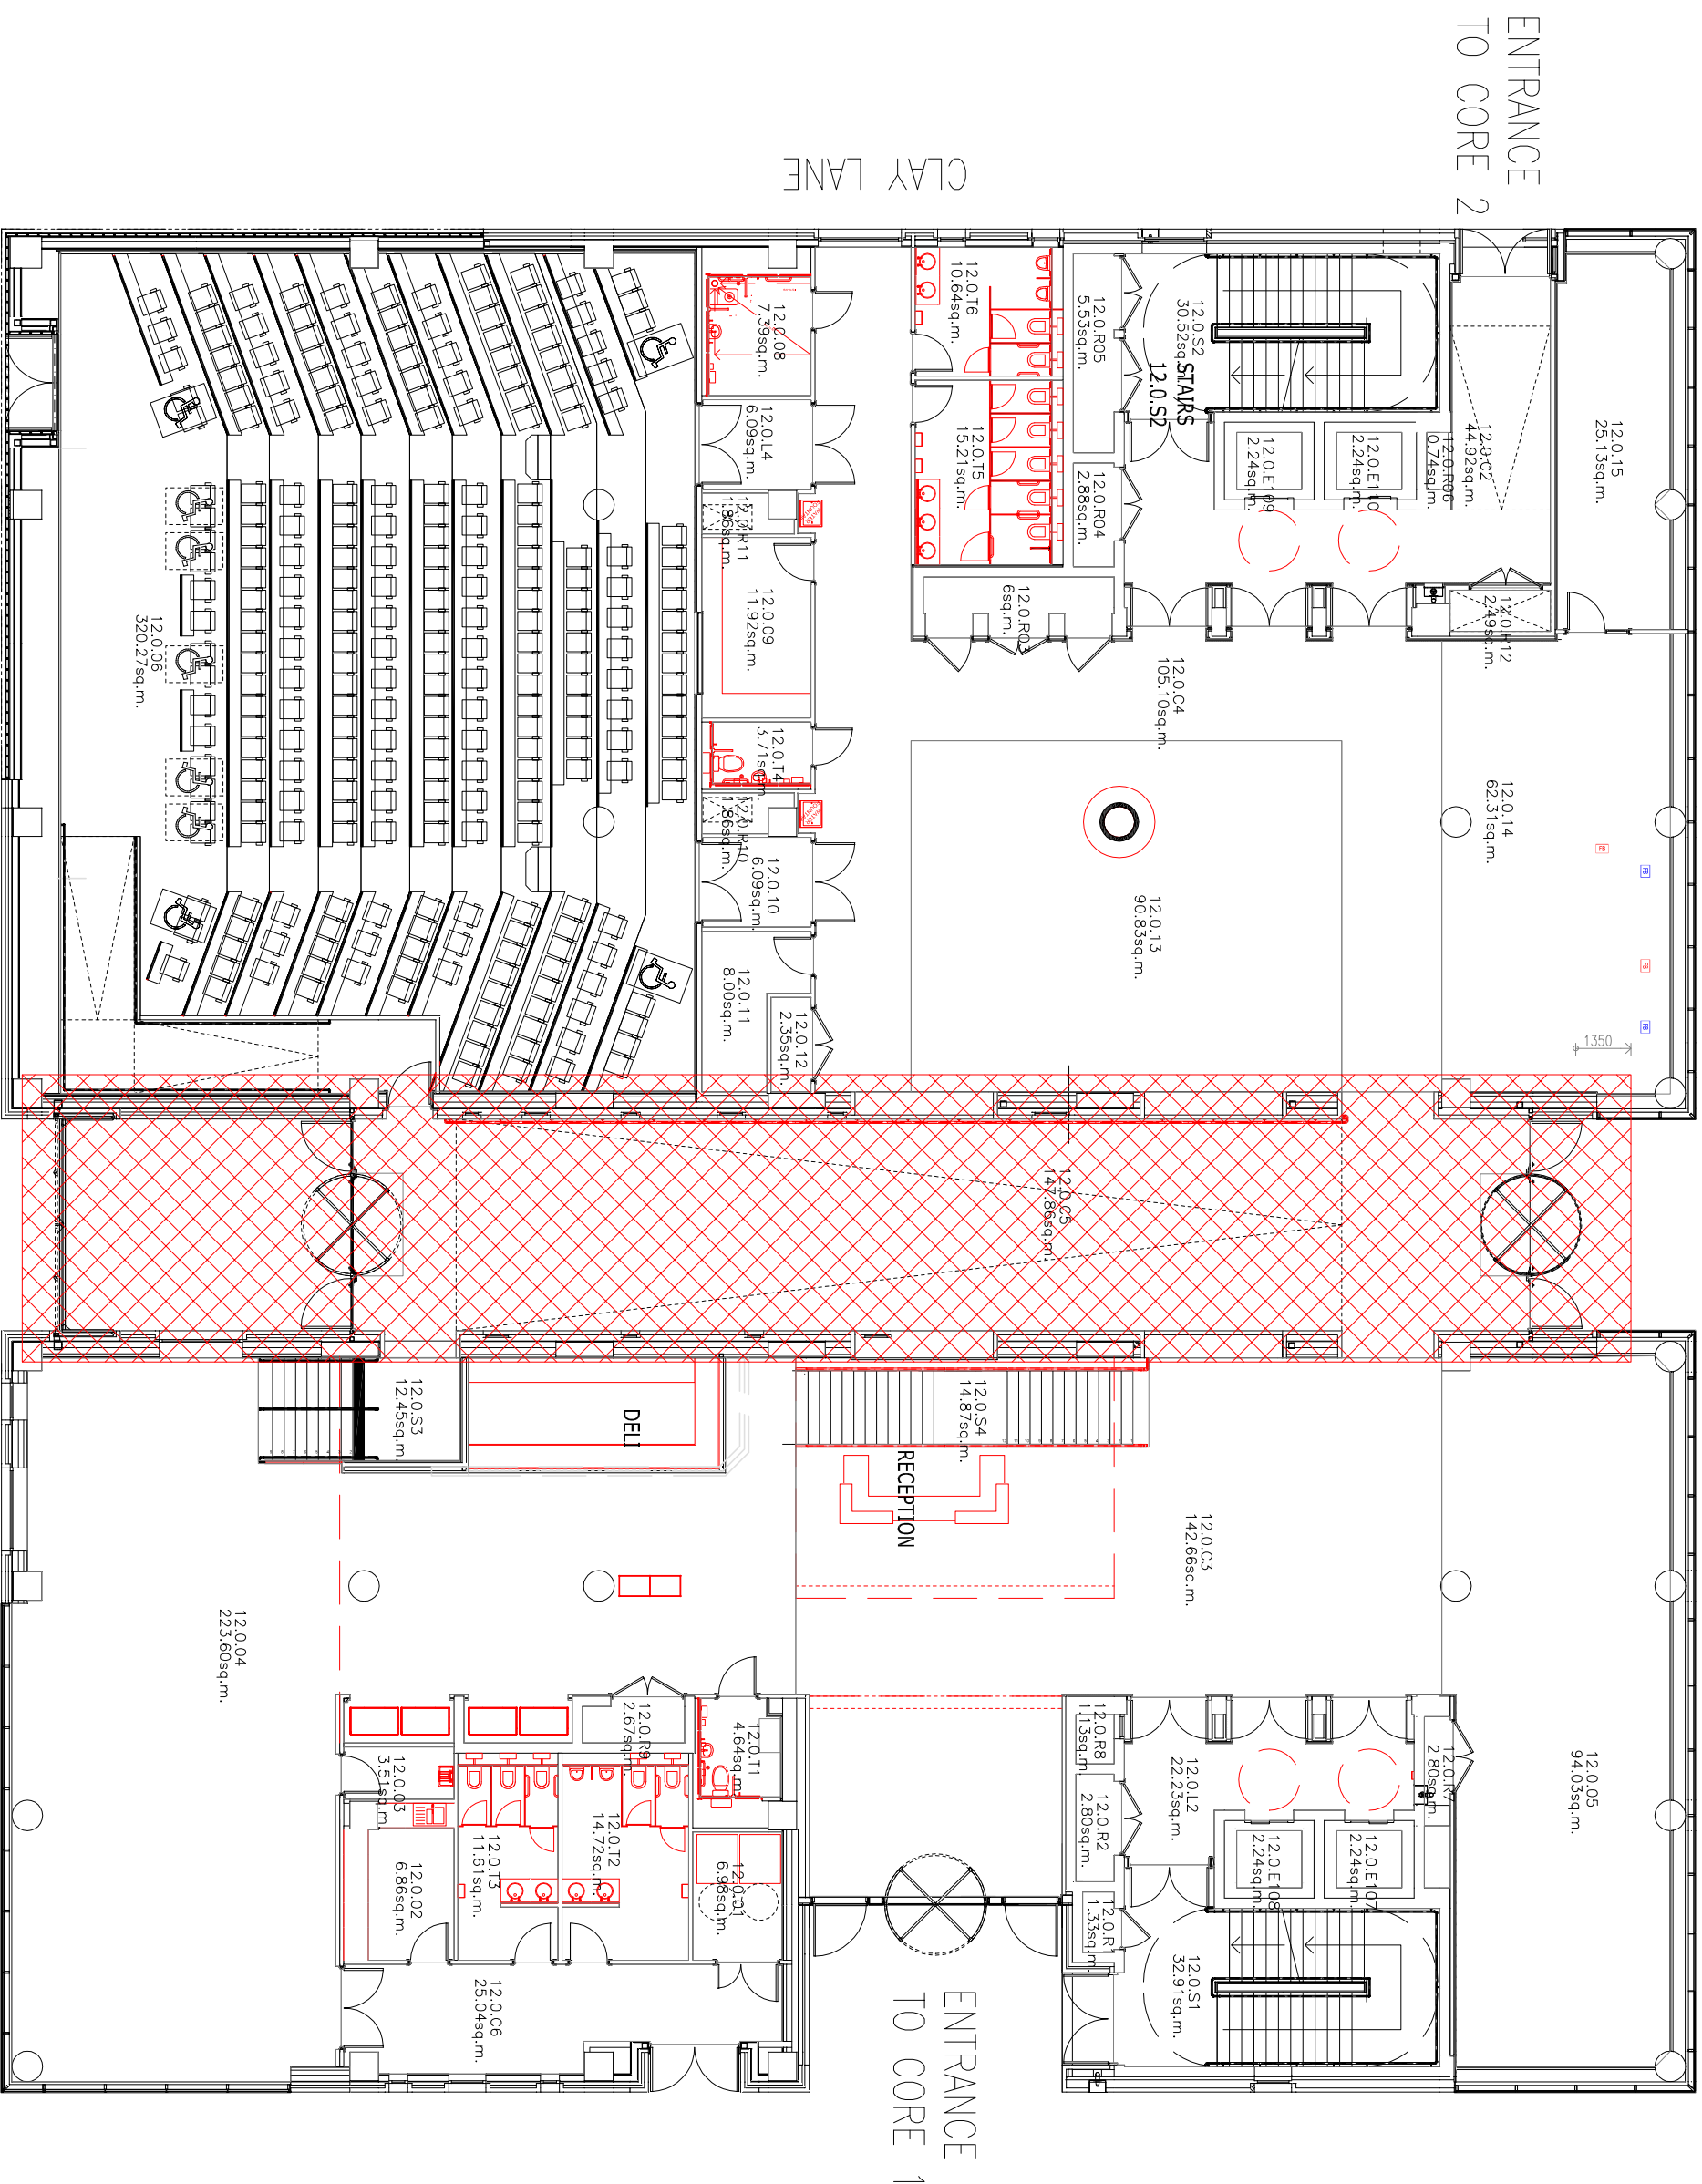

CORE 2

HATCHED AREA ON ALL FLOORS

CORE 1

STODDART BUILDING

Notes
All dimensions must be checked on site and not scaled from this drawing

Drawing title
CHARLES STREET
ENTRANCE LOCATIONS

Drawn By	Scale	Date
MRM	NTS	4/8/16
Drawing No.	Revision	
11574/30	-	

Sheffield Hallam University

Facilities Directorate Estates Division
City Campus Howard St. Sheffield
S11WB Telephone 0114 225 5555