


Notes
 All dimensions must be checked on site and not scaled from this drawing

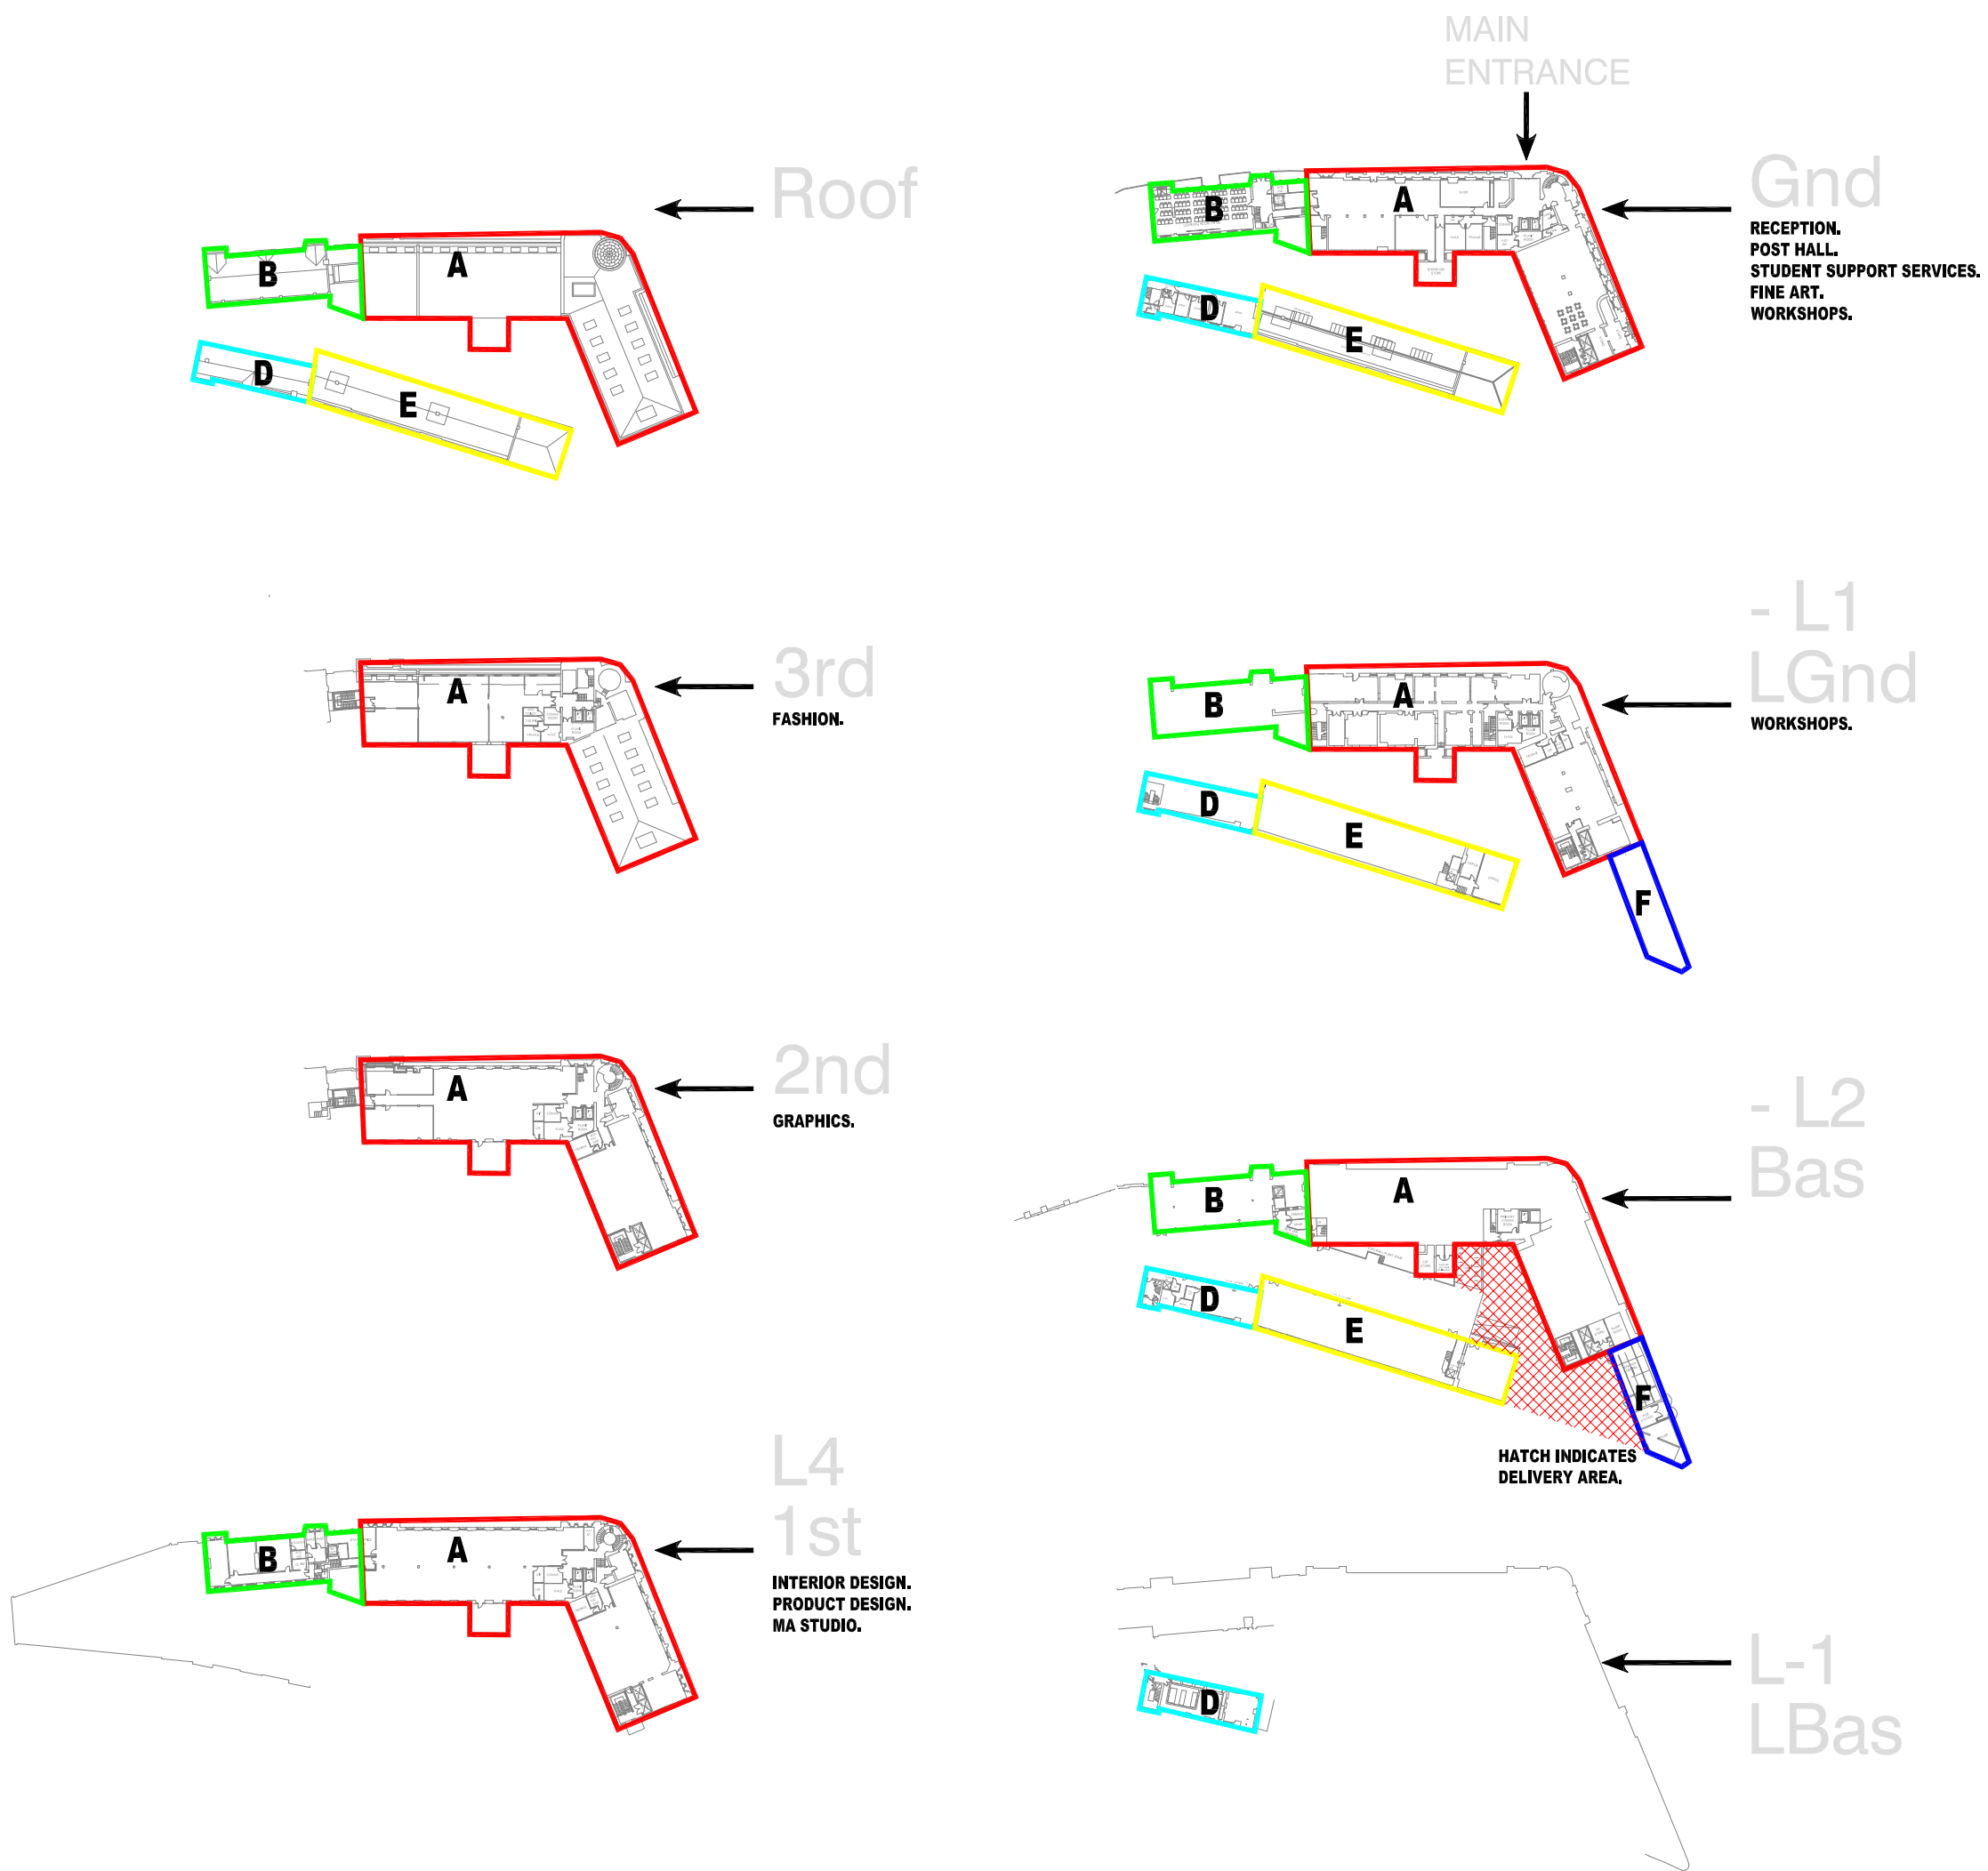

Drawing title
 BLOCK A ALL FLOORS
 POST OFFICE
 SHEFFIELD INTITUTE OF ARTS

Drawn By	Scale	Date
MRM	NTS	8/1/16

Drawing No.	Revision
126837/02	-

**Sheffield
 Hallam
 University**

Facilities Directorate Estates Division
 City Campus Howard St. Sheffield
 S11WB Telephone 0114 225 5555