


Rev	Description	Date
A	Preliminary layout	27-10-15
B	Layout modified following Meeting held on 2nd November	04-11-15
C	Soft Sealing Areas Updated	18-11-15

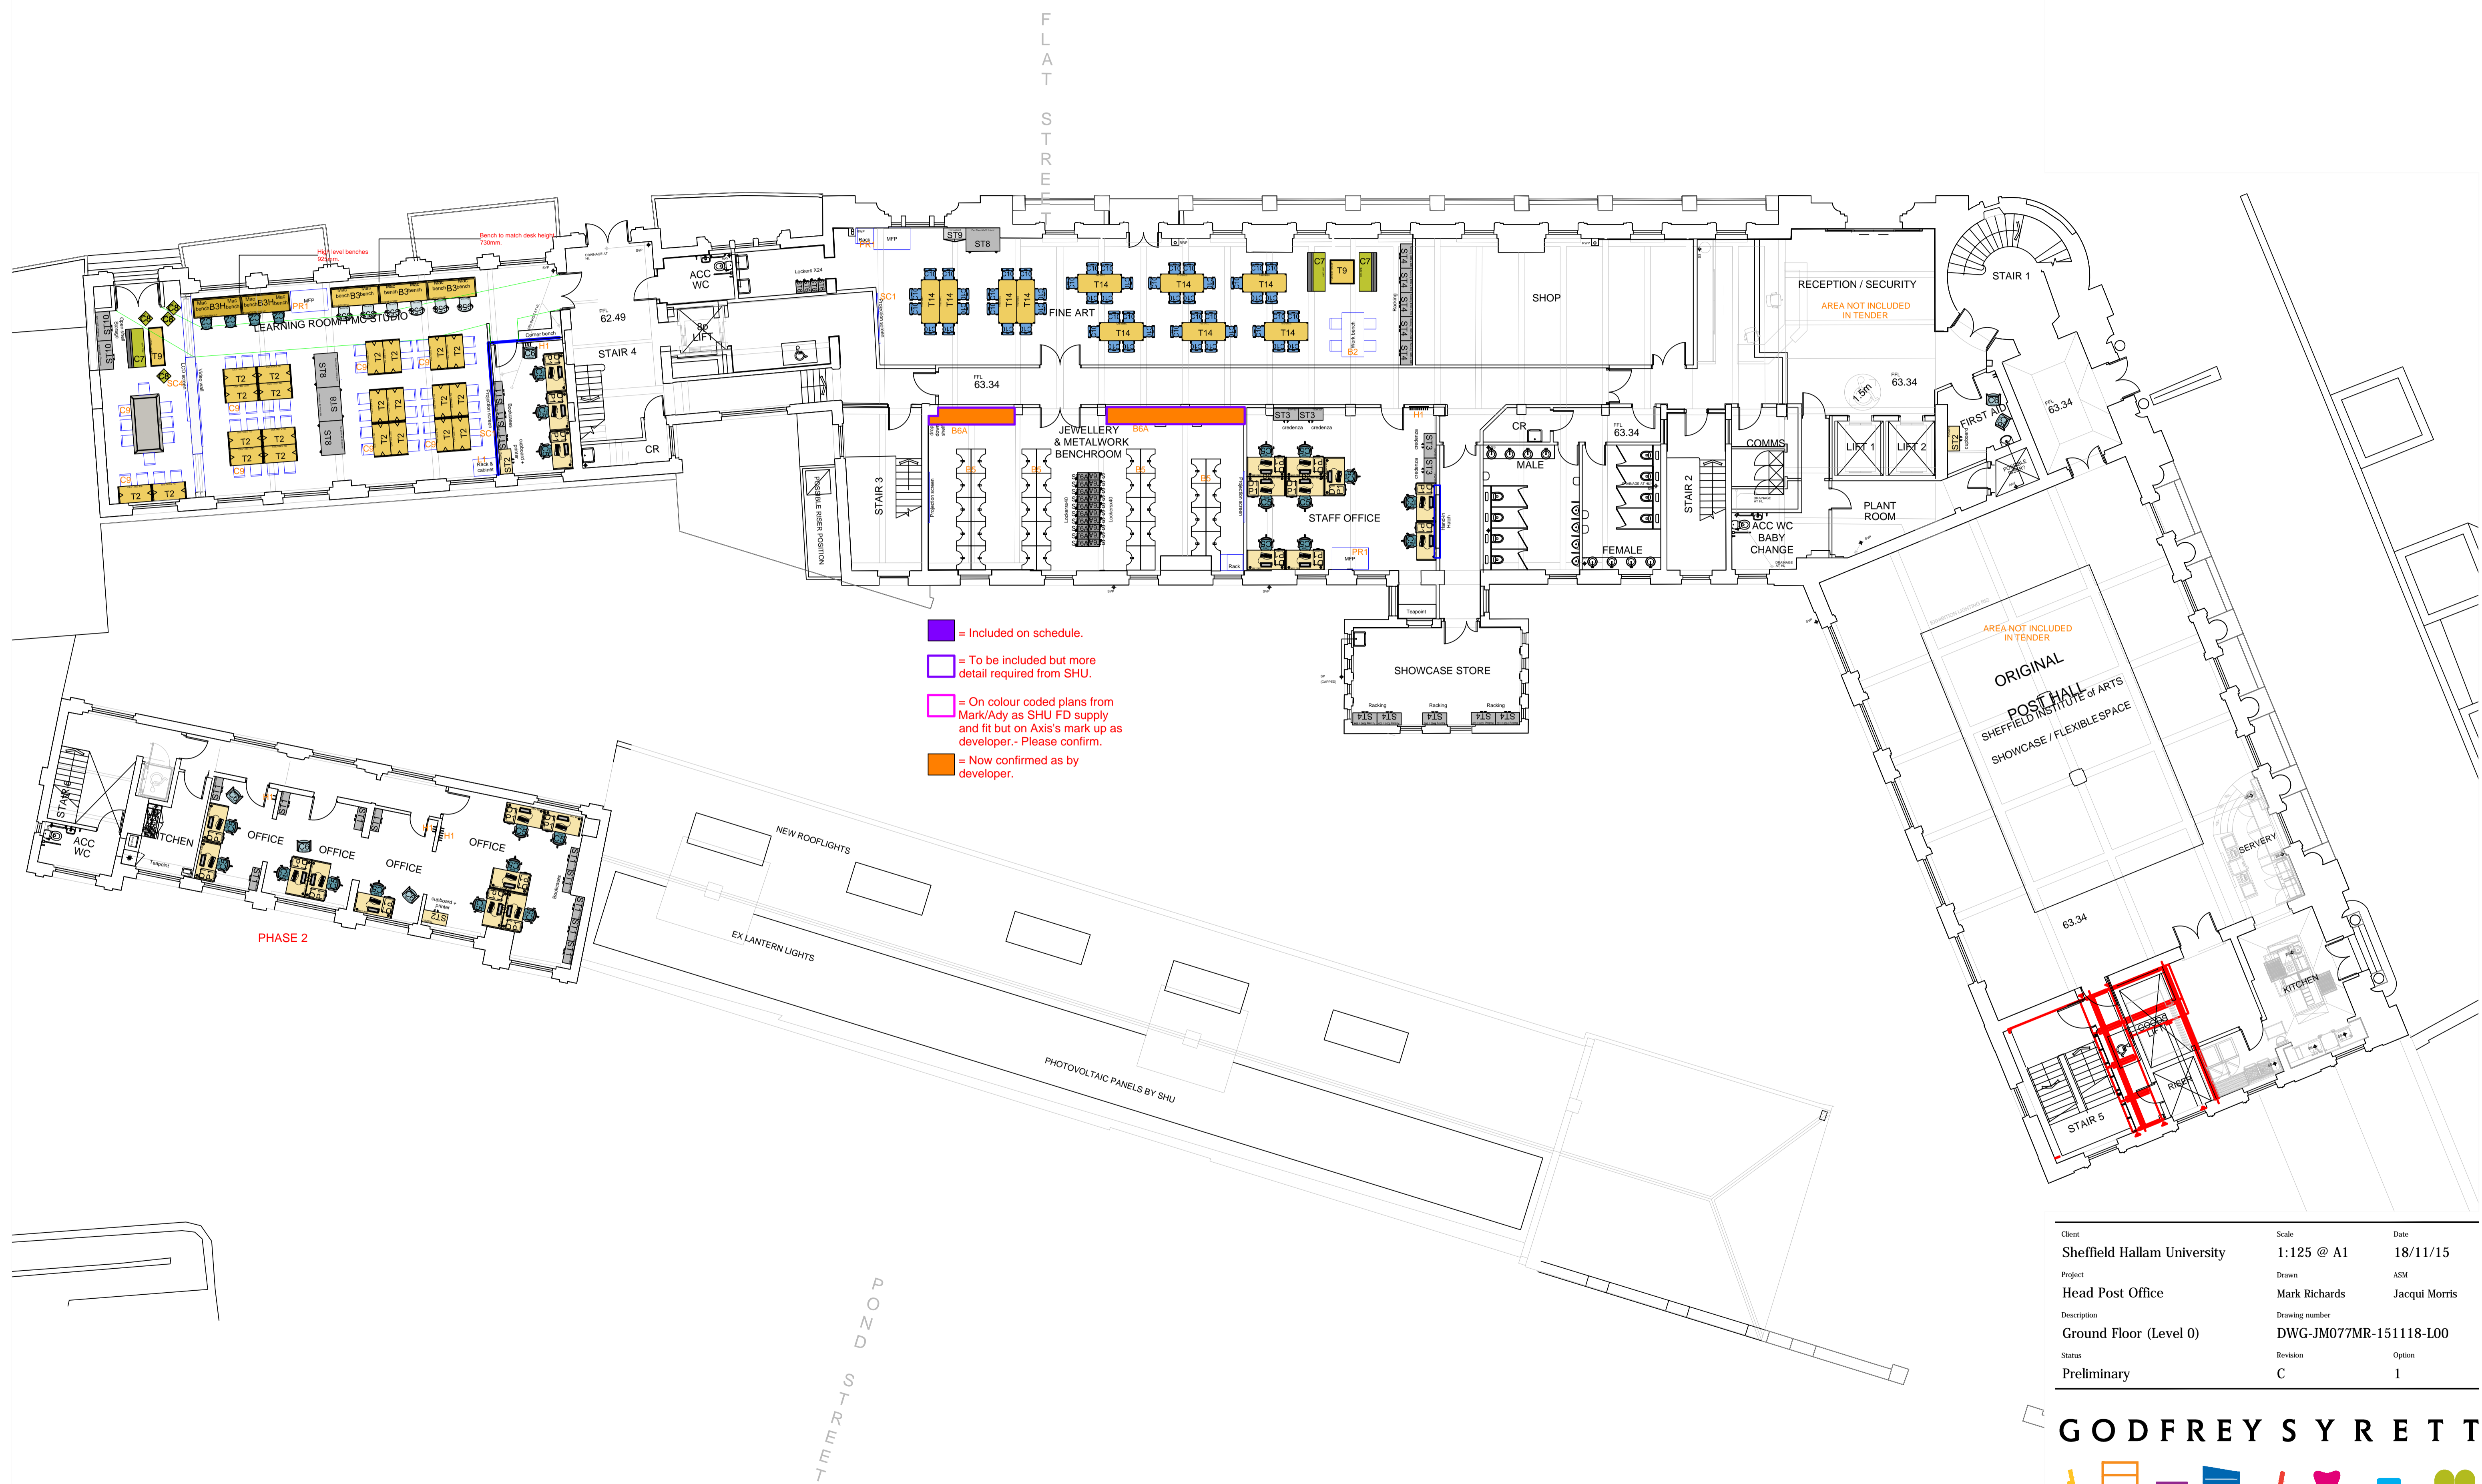

Client	Scale	Date
Sheffield Hallam University	1:125 @ A1	18/11/15
Project	Drawn	ASM
Head Post Office	Mark Richards	Jacqui Morris
Description	Drawing number	
Ground Floor (Level 0)	DWG-JM077MR-151118-L00	
Status	Revision	Option
Preliminary	C	1



# Sheffield Hallam University / Head Post Office Level 0